

S A R J E A N T   G A L L E R Y

S I T E   P L A N

SKETCH ISSUE

THE COPYRIGHT OF THIS DRAWING REMAINS WITH  
WARREN AND MAHONEY ARCHITECTS LTD


SCALE 1:1000 @ A3

DATE 15/03/2012

DRAWING NO. REVISION

SK0003

B

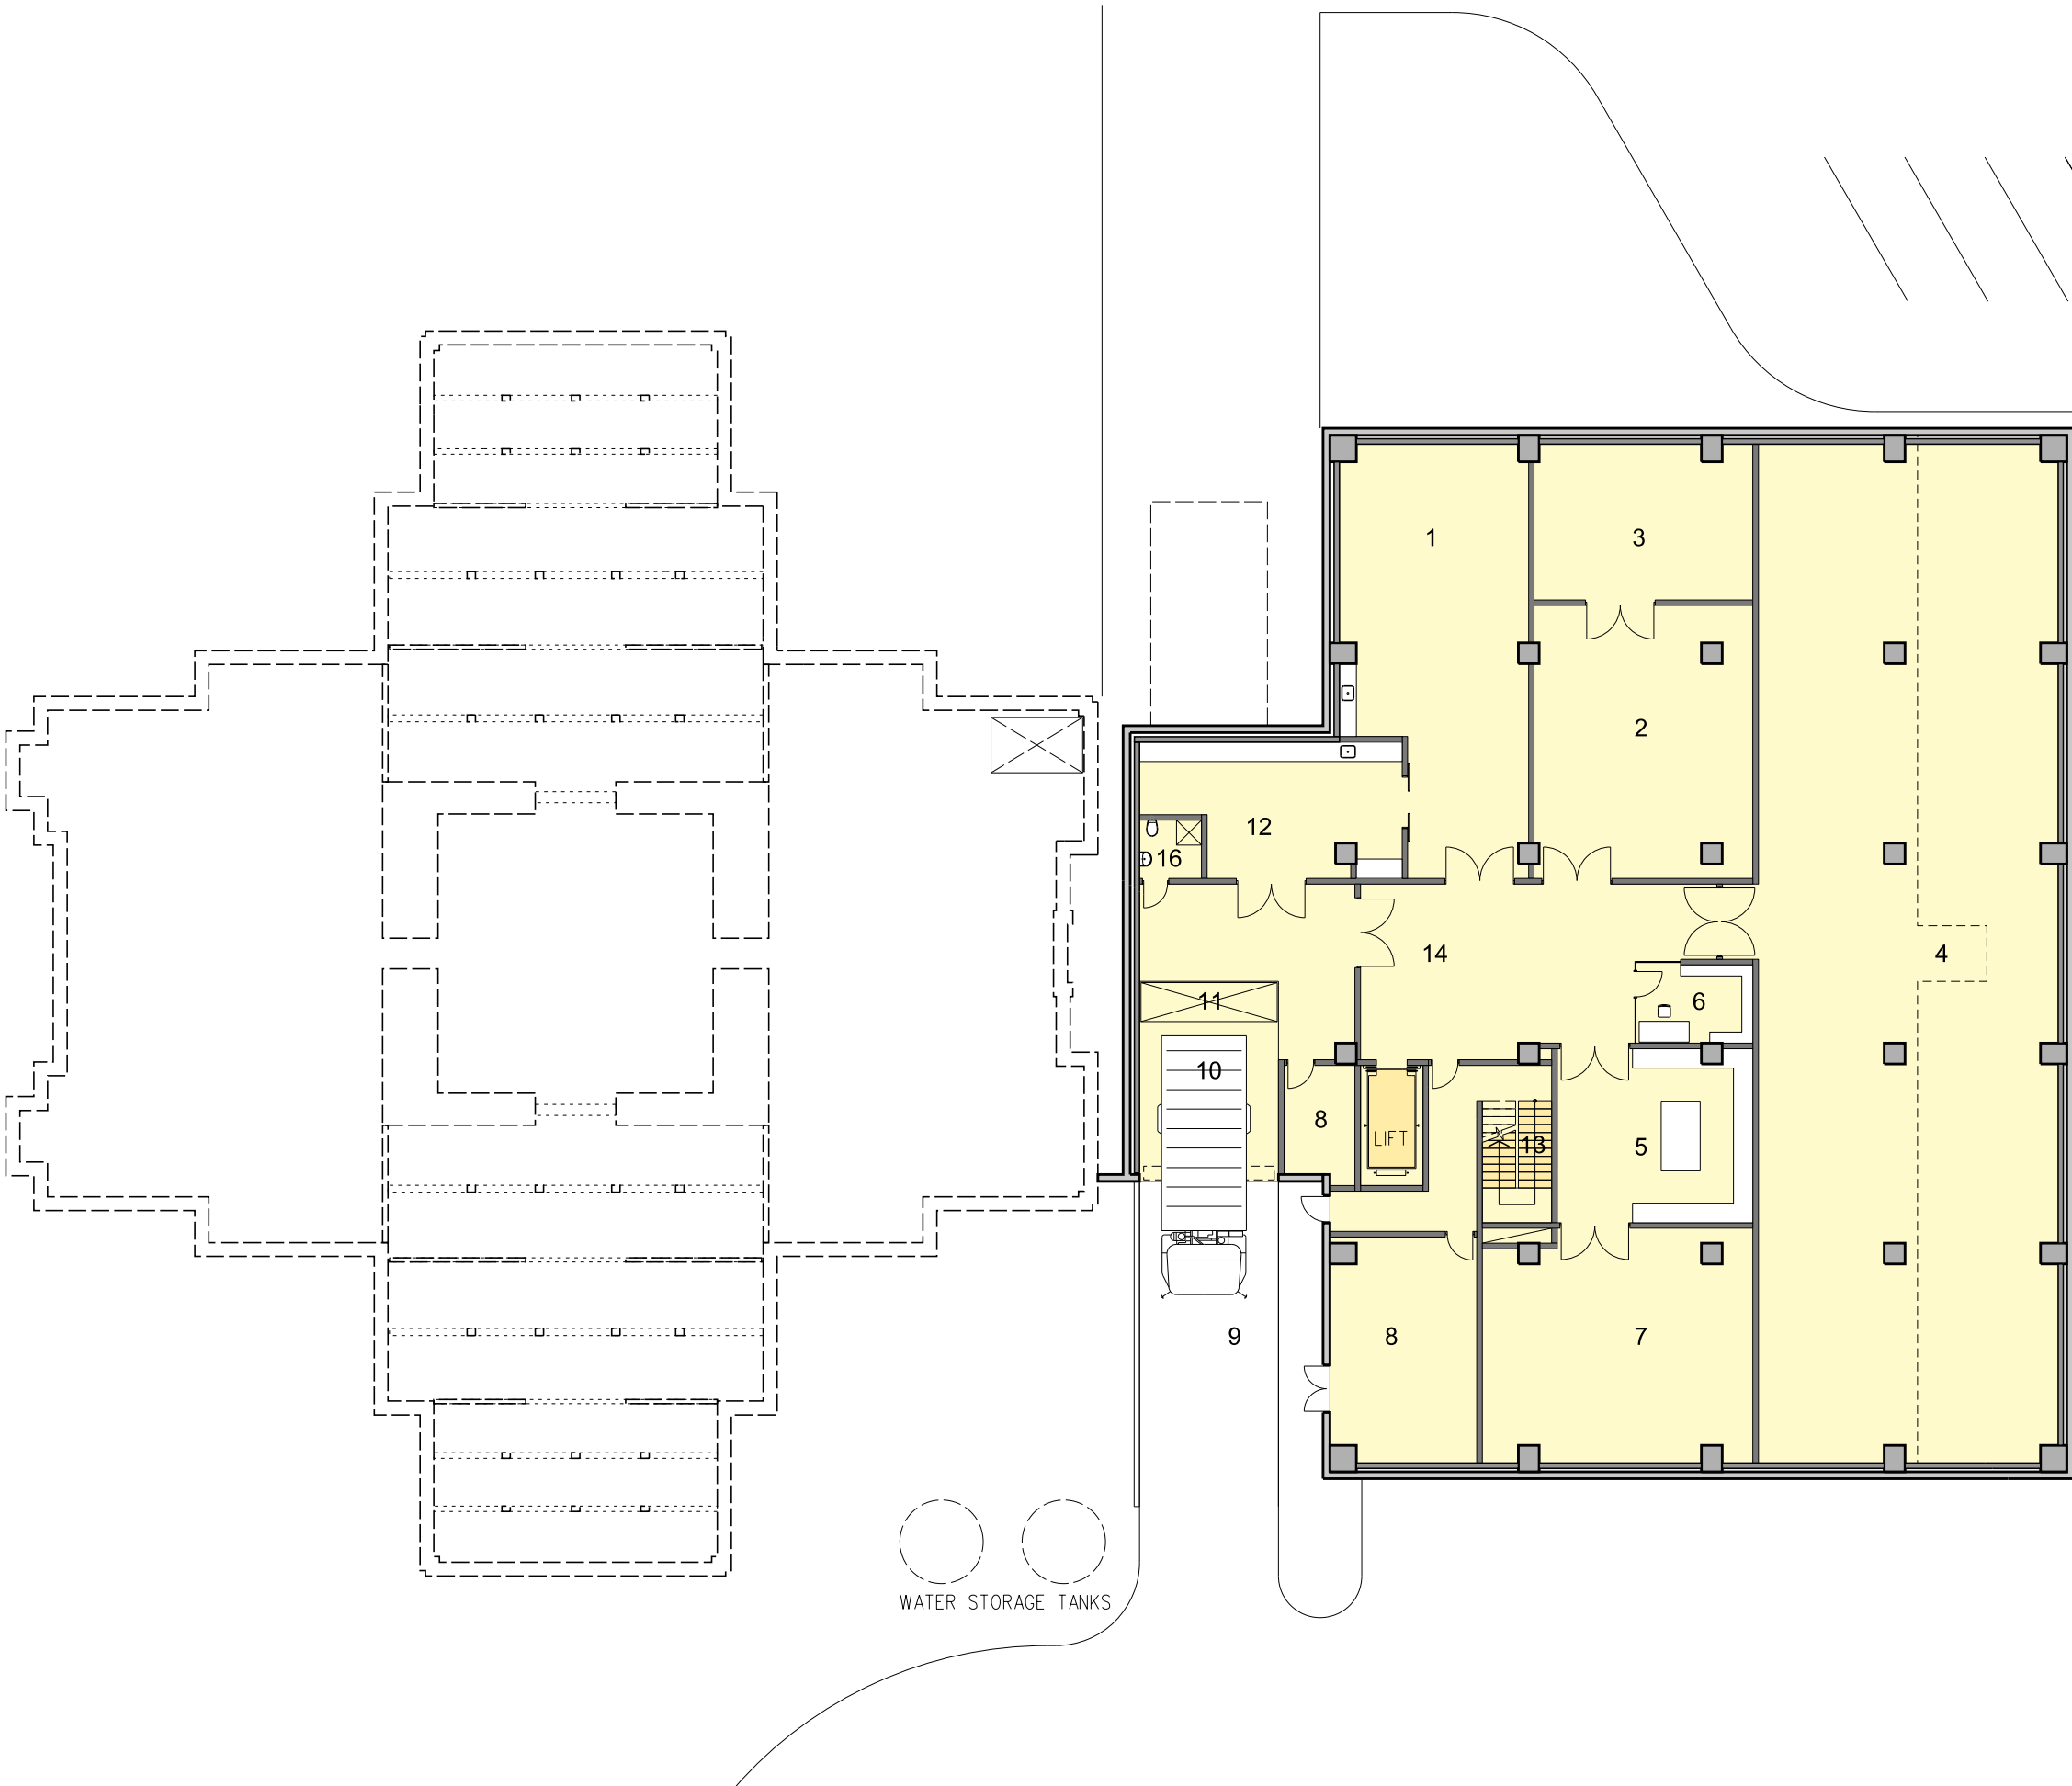

1	PAINTING AND FUNITURE STORE	93m²
2	MATTING ROOM	77m²
3	PHOTO ROOM	44m²
4	ART STORE	399m²
5	PACKING	44m²
6	CAT OFFICE	12m²
7	CRATE STORE	82m²
8	PLANT	43+10m²
9	VEHICLE RAMP	77m²
10	LOADING BAY	29m²
11	PLATFORM HOIST	7m²
12	CARPENTRY WORKSHOP	41m²
13	STAIR	31m²
14	CORRIDOR	104m²
16	WC, SHWR, LOCKERS	5m²
NETT FLOOR AREA		1098m²
GROSS FLOOR AREA		1140m²

SKETCH ISSUE

THE COPYRIGHT OF THIS DRAWING REMAINS WITH WARREN AND MAHONEY ARCHITECTS LTD

SCALE 1:250 @ A3

DATE 15/03/2012


DRAWING NO. REVISION

SK0114

B

SARGEANT GALLERY

BASEMENT FLOOR PLAN

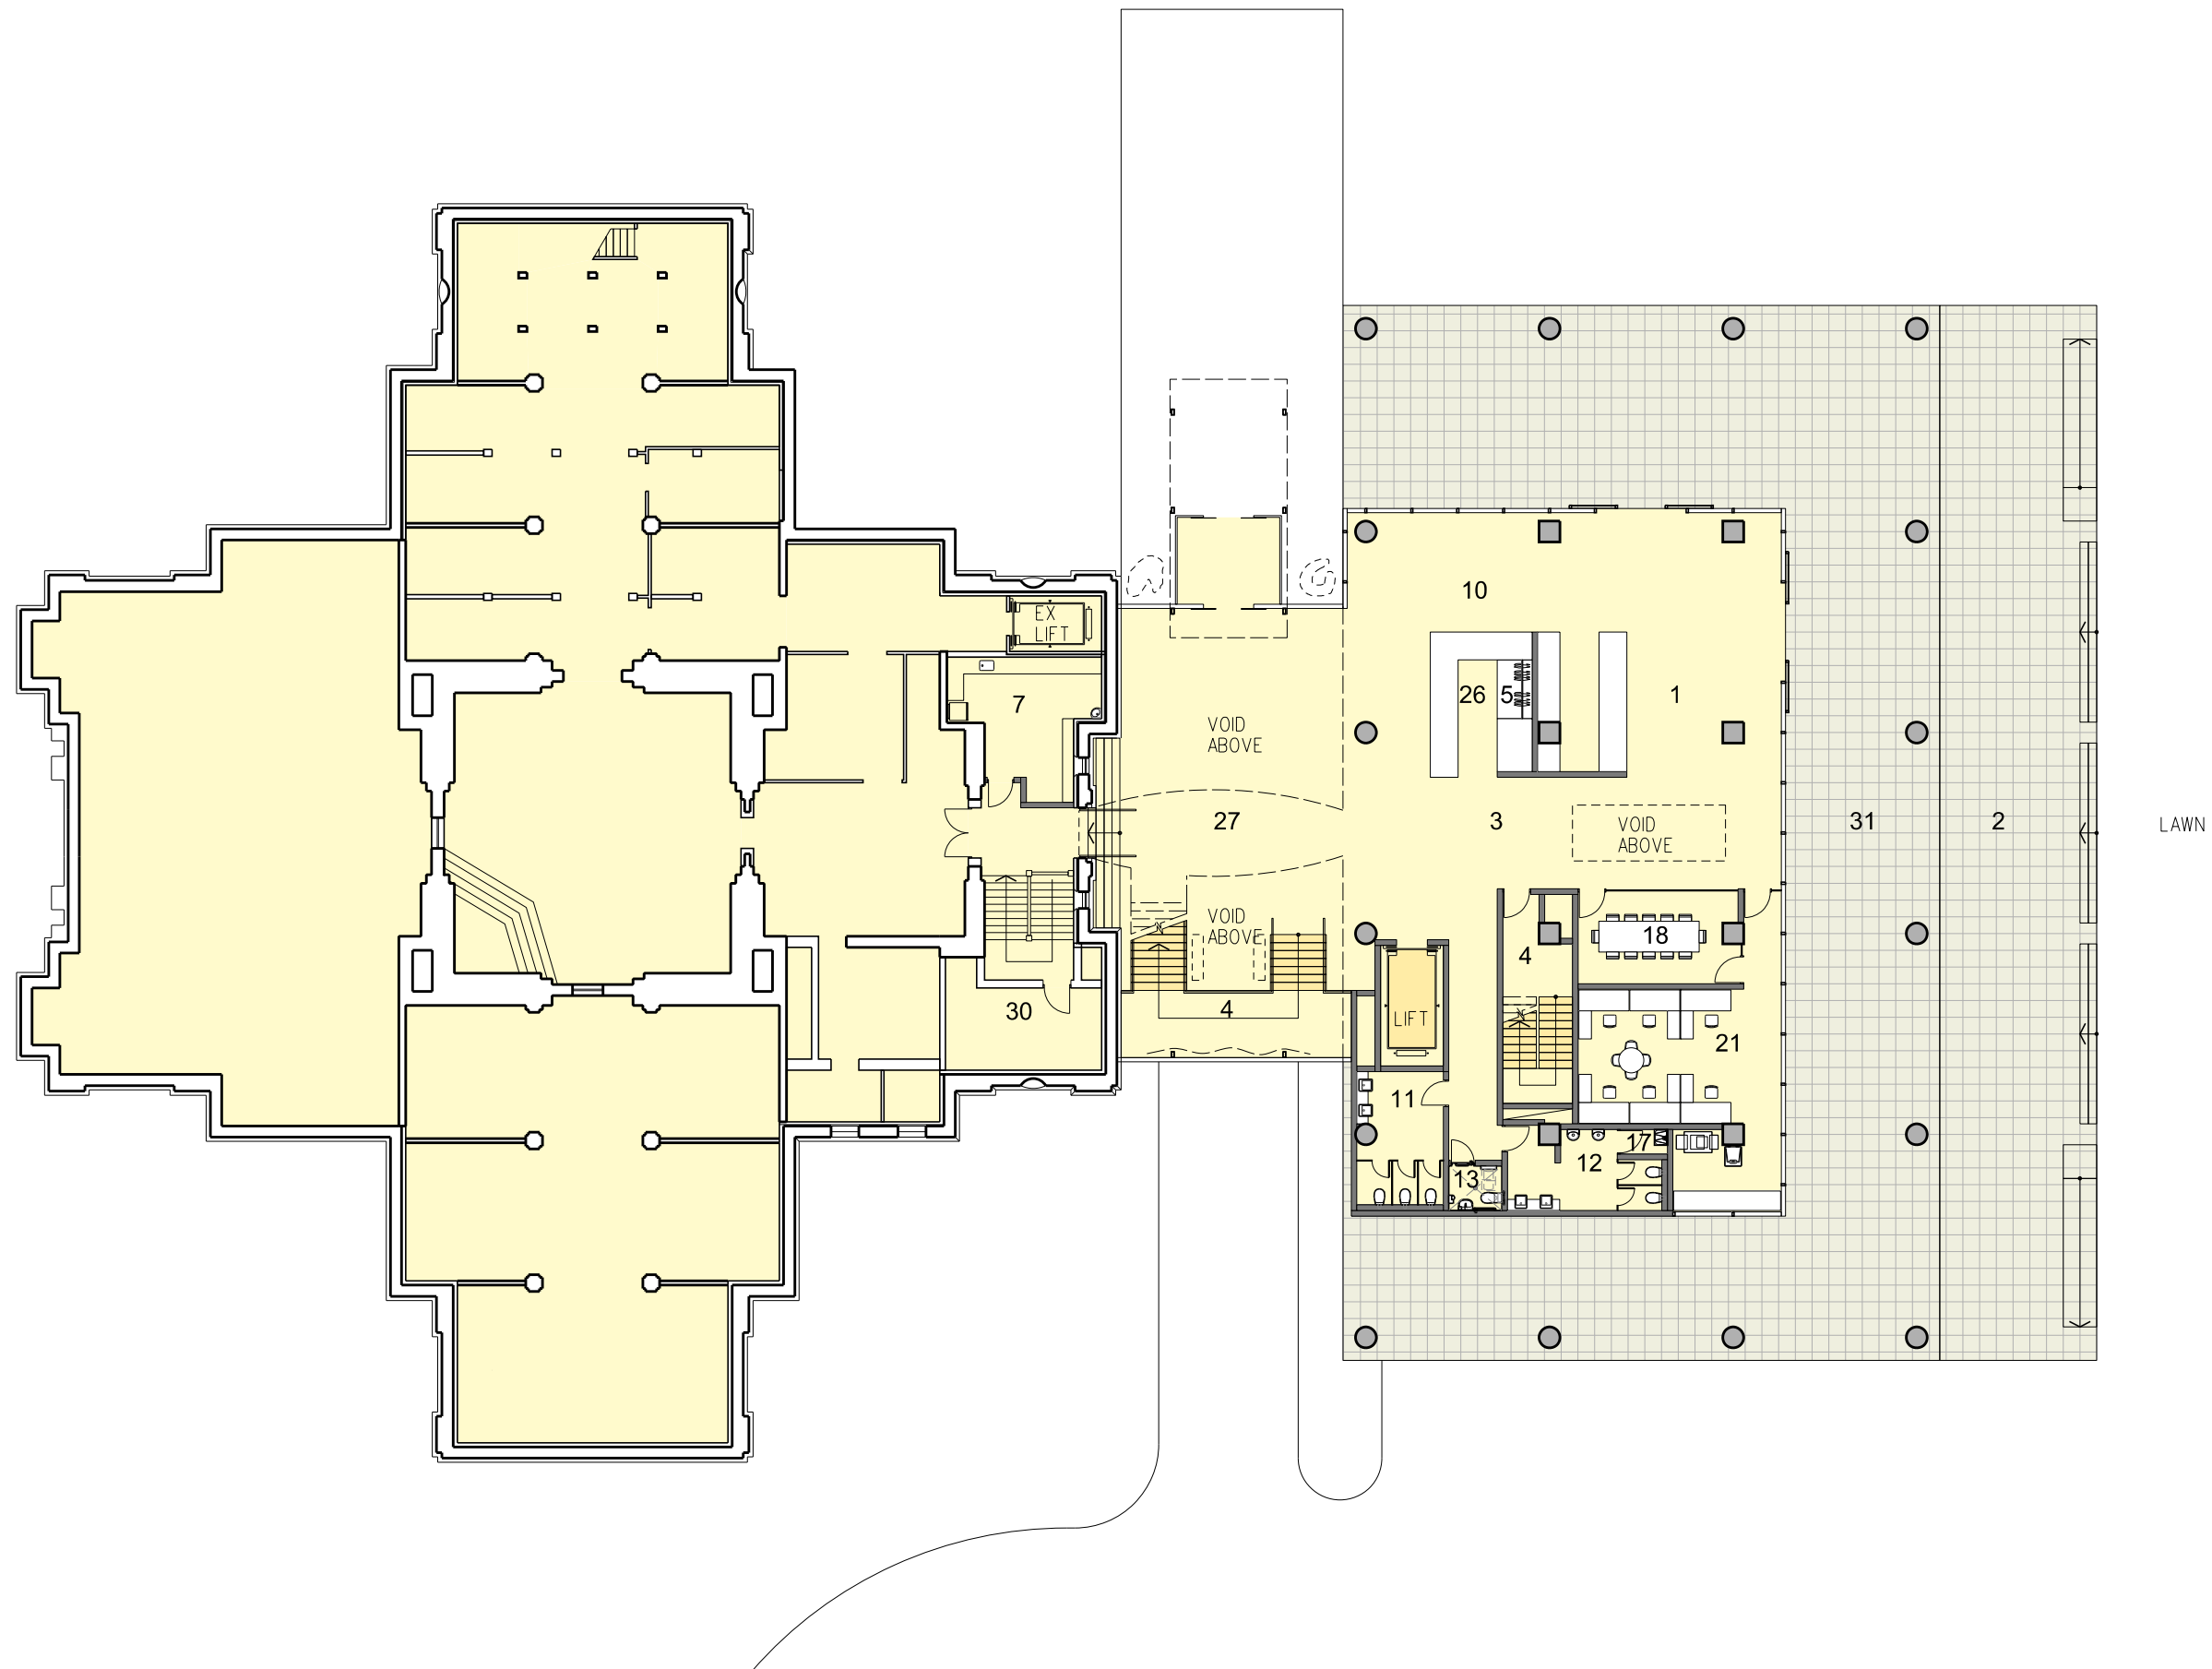

	EXISTING	NEW
1	CAFE	83m <sup>2</sup>
2	TERRACE	213m <sup>2</sup>
3	LOBBY	73m <sup>2</sup>
4	STAIR	17+28m <sup>2</sup>
5	CLOAKROOM	3m <sup>2</sup>
7	SERVERY	21m <sup>2</sup>
10	RETAIL	28m <sup>2</sup>
11	FEMALE TOLIETS	15m <sup>2</sup>
12	MALE TOLIETS	14m <sup>2</sup>
13	ACCESSIBLE TOLIET	3m <sup>2</sup>
17	CLEANER	1m <sup>2</sup>
18	LARGE MEETING	19m <sup>2</sup>
21	OFFICE	52m <sup>2</sup>
26	RECEPTION	32m <sup>2</sup>
27	ENTRY FOYER	112m <sup>2</sup>
30	OFFICE	18m <sup>2</sup>
31	COVERED AREA	408m <sup>2</sup>
NETT FLOOR AREA		480m <sup>2</sup>
GROSS FLOOR AREA + TERRACE		553m <sup>2</sup> 213m <sup>2</sup>

# SKETCH ISSUE

THE COPYRIGHT OF THIS DRAWING REMAINS WITH  
WARREN AND MAHONEY ARCHITECTS LTD

SCALE 1:250 @ A3

DATE 15/03/2012

DRAWING NO. REVISION

SK0115





		EXISTING	NEW
1	VIEWING GALLERY		31m <sup>2</sup>
2	VOID		12+
			57+25m <sup>2</sup>
3	SPECIALIST LARGE SCALE EXHIBITIONS		262m <sup>2</sup>
4	AUDITORIUM/ EXHIBITION SPACE - 100 people		81m <sup>2</sup>
5	CLASSROOM		49m <sup>2</sup>
6	EXHIBITION SPACE		38m <sup>2</sup>
7	EXHIBITION SPACE		40m <sup>2</sup>
8	ORIENTATION GALLERY		121m <sup>2</sup>
9	BRIDGE		26m <sup>2</sup>
10	STAIR		15+4m <sup>2</sup>
11	NORTH GALLERY		127m <sup>2</sup>
12	DOME GALLERY	94m <sup>2</sup>	
13	WEST GALLERY	186m <sup>2</sup>	
14	EAST GALLERY	185m <sup>2</sup>	
15	FRONT GALLERY	129m <sup>2</sup>	
16	READING ROOM	87m <sup>2</sup>	
17	SOUTH ENTRANCE		
18	UNISEX TOILET	3m <sup>2</sup>	
19	STORE	15m <sup>2</sup>	
20	STORE		6m <sup>2</sup>
21	OFFICE + MEZZ	19m <sup>2</sup>	
NETT FLOOR AREA			673m <sup>2</sup>
GROSS FLOOR AREA			954m <sup>2</sup>

## SKETCH ISSUE

THE COPYRIGHT OF THIS DRAWING REMAINS WITH  
WARREN AND MAHONEY ARCHITECTS LTD

SCALE 1:250 @ A3

DATE 15/03/2012


DRAWING NO. REVISION

SK0116


B

S A R J E A N T G A L L E R Y

L E V E L 0 1 F L O O R P L A N

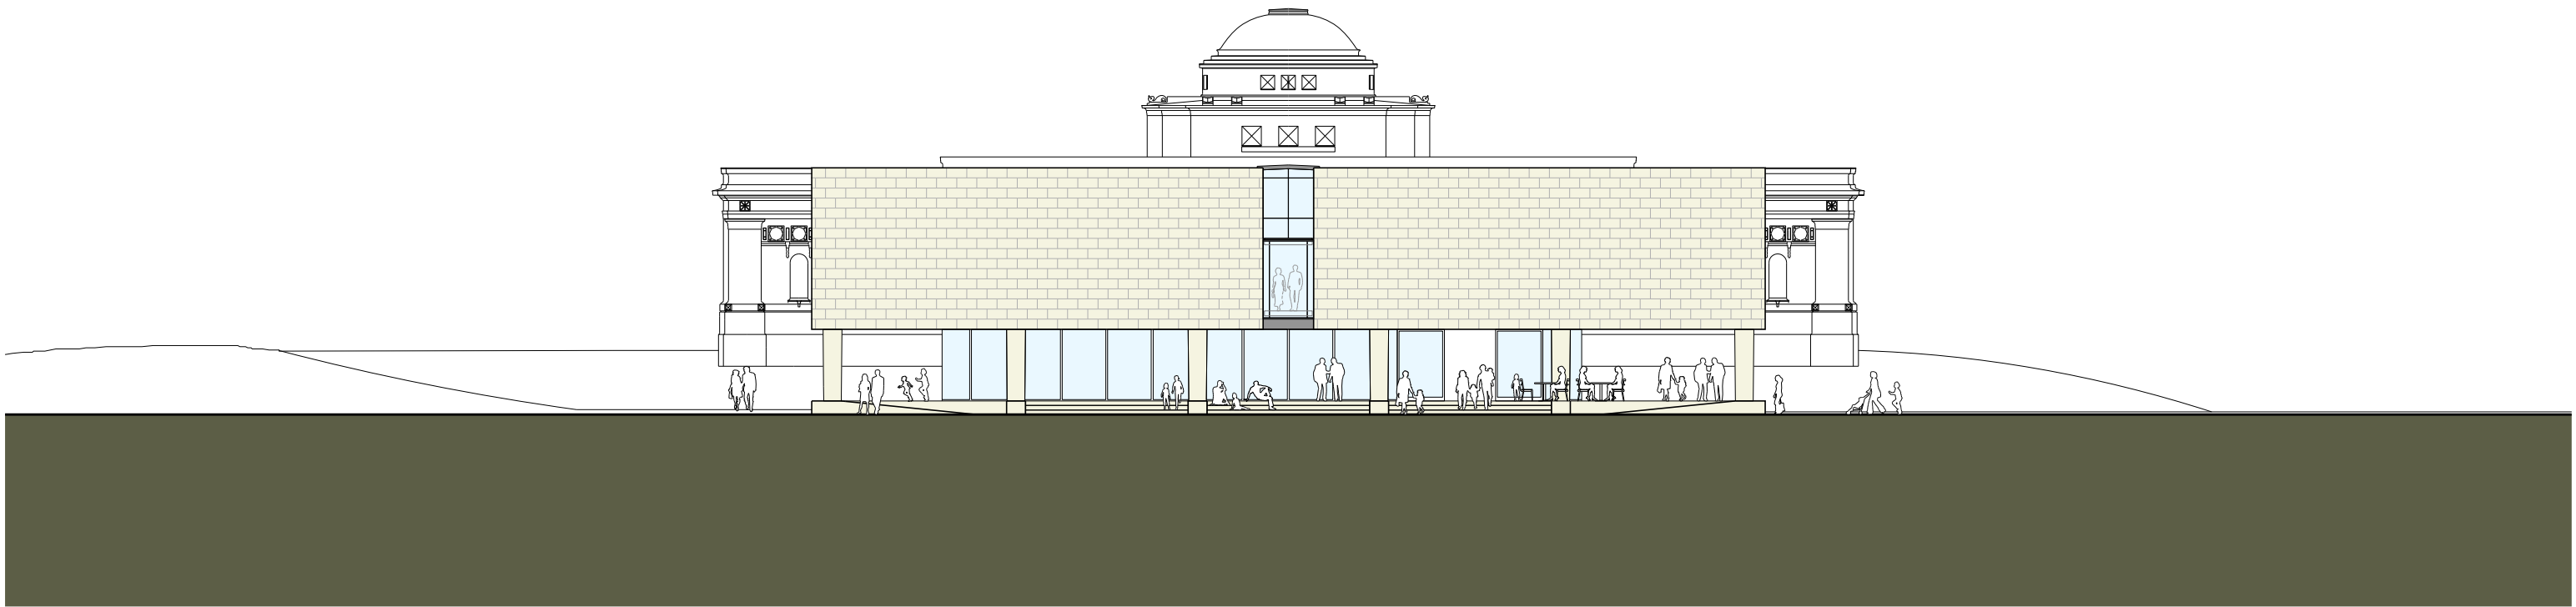

NORTH ELEVATION

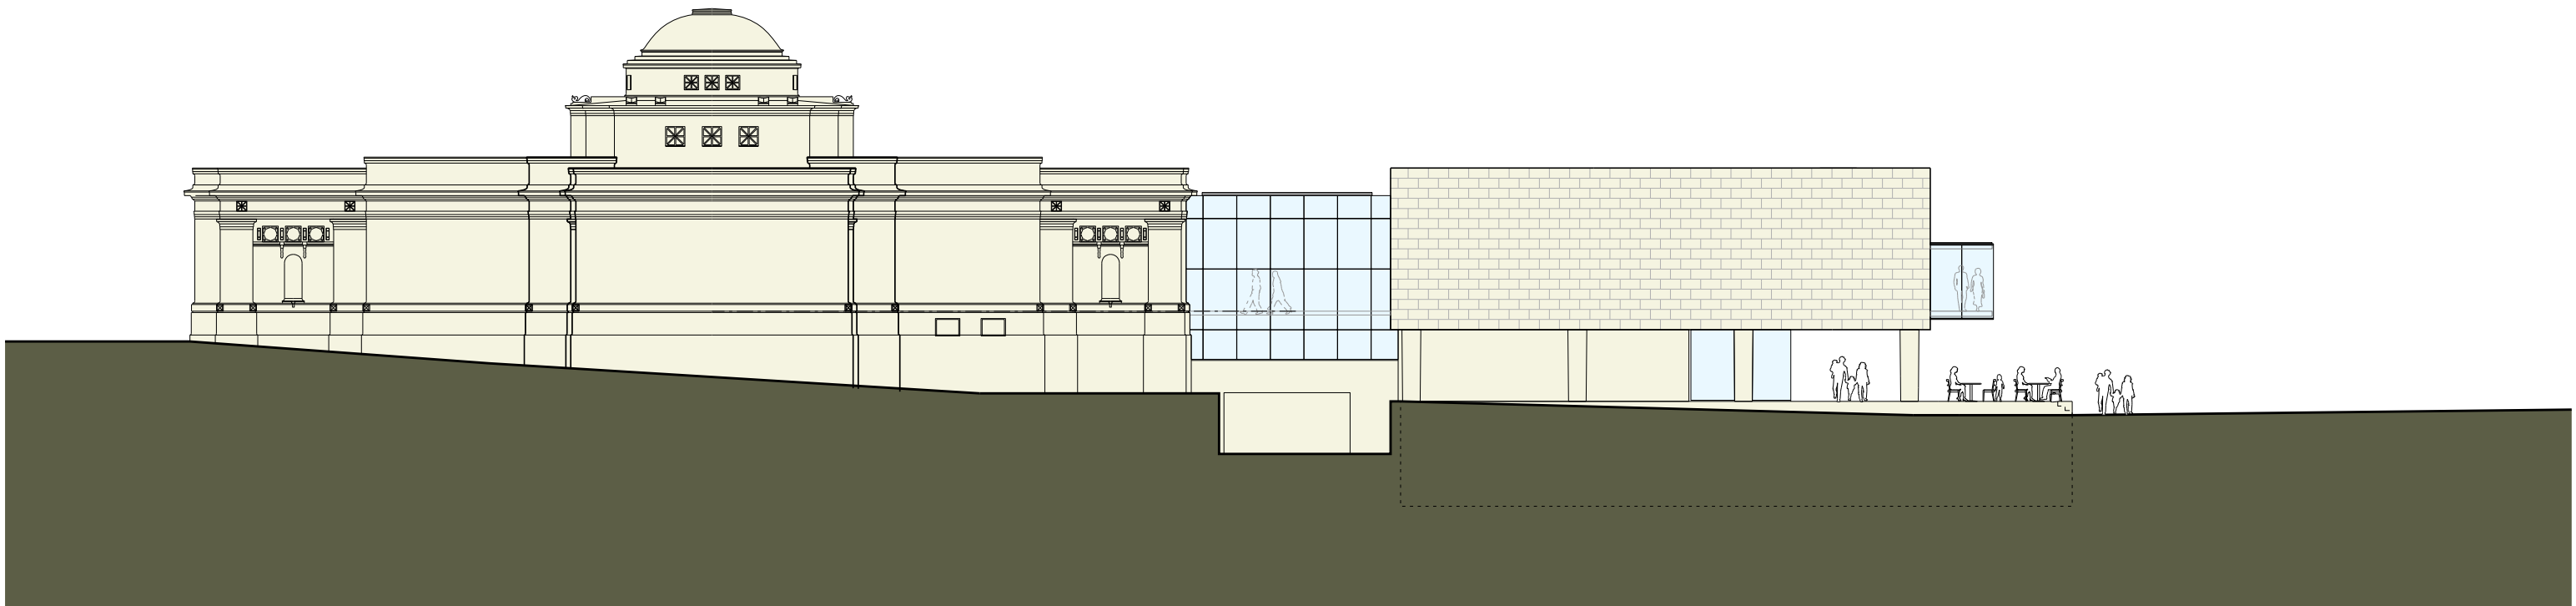

SKETCH ISSUE

THE COPYRIGHT OF THIS DRAWING REMAINS WITH  
WARREN AND MAHONEY ARCHITECTS LTD

SCALE 1:250 @ A3

DATE 15/03/2012


DRAWING NO. REVISION

SK0221


B

S A R J E A N T G A L L E R Y

E X T E R I O R E L E V A T I O N S

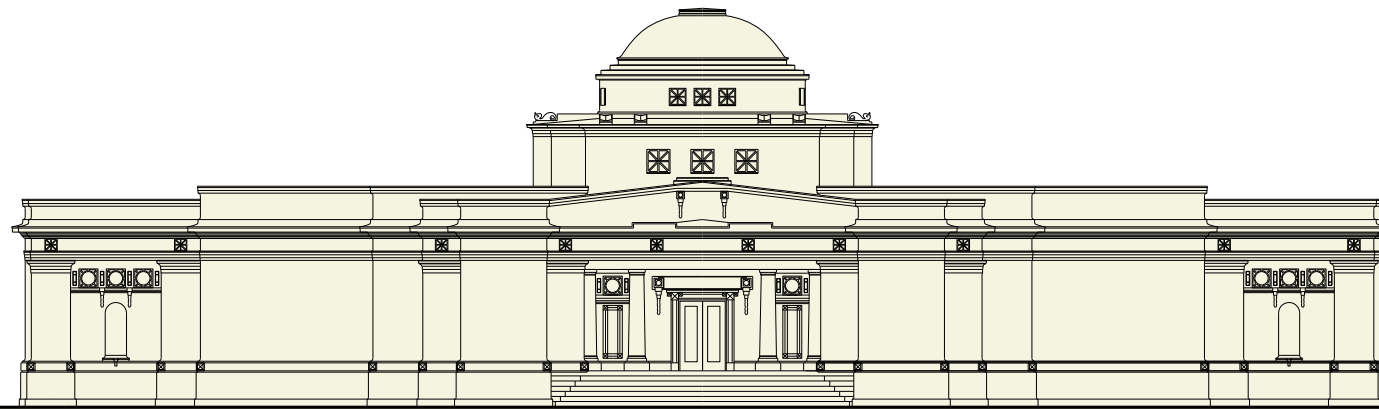

SOUTH ELEVATION

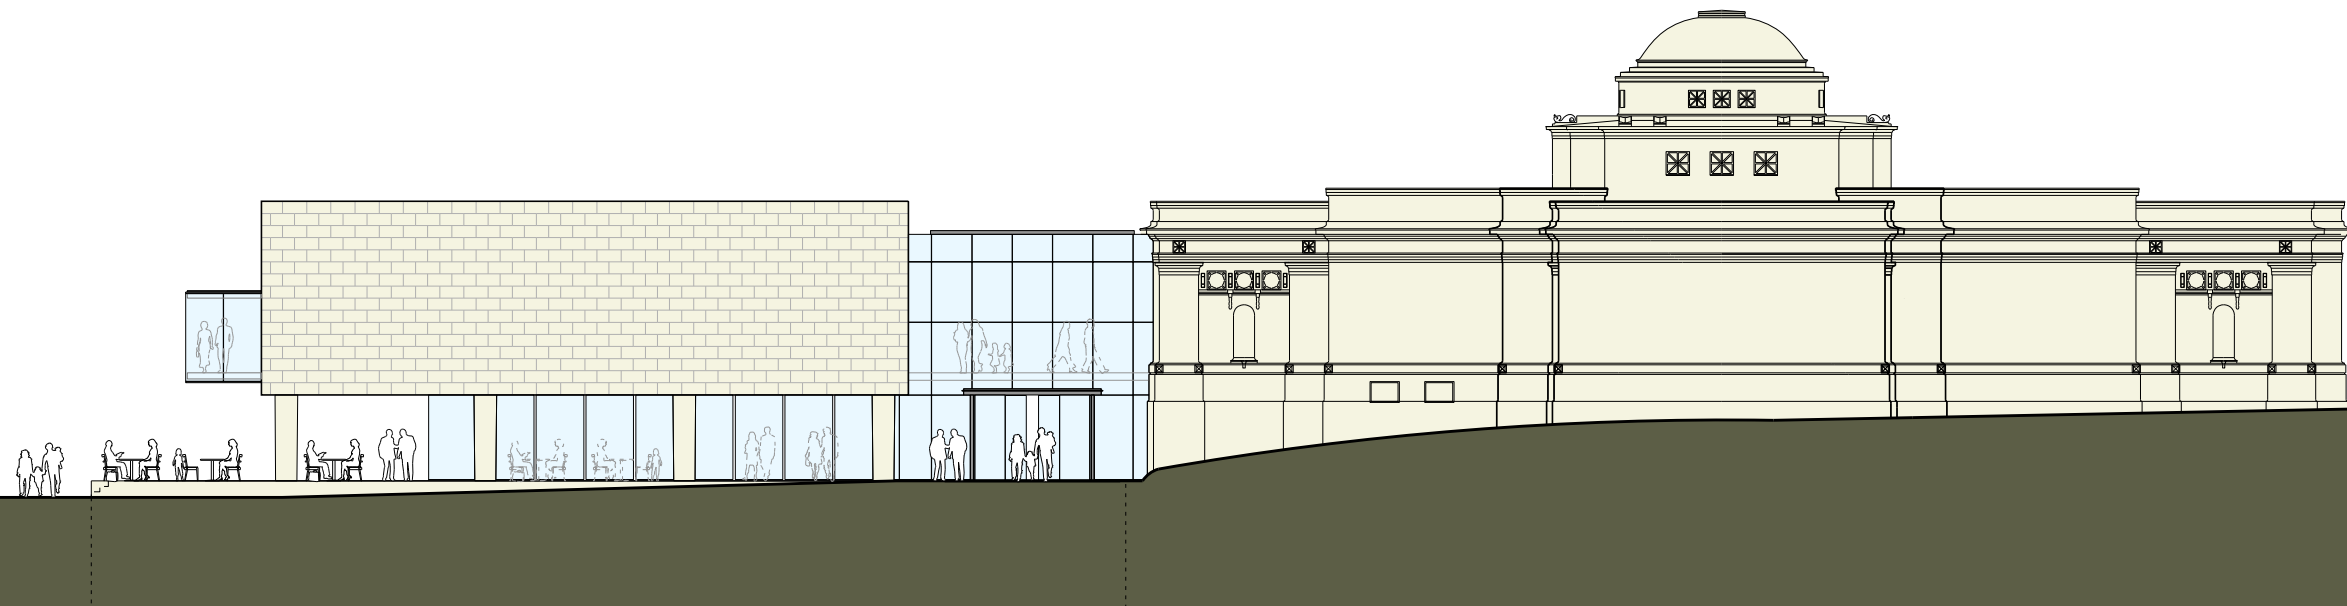

WEST ELEVATION

S A R J E A N T G A L L E R Y

E X T E R I O R E L E V A T I O N S

SKETCH ISSUE

THE COPYRIGHT OF THIS DRAWING REMAINS WITH  
WARREN AND MAHONEY ARCHITECTS LTD

SCALE 1:250 @ A3


DATE 15/03/2012

DRAWING NO. REVISION

SK0222

A

- 1 GLASS VIEWING BOX
- 2 VOID
- 3 STORE
- 4 CAFE
- 6 ENTRY FOYER
- 7 ART STORE
- 8 CORRIDOR
- 9 BRIDGE
- 10 BASEMENT ENTRY
- 11 NORTH GALLERY
- 12 DOME GALLERY
- 13 FRONT GALLERY
- 14 READING ROOM
- 16 TERRACE
- 17 RECEPTION
- 18 SERVERY

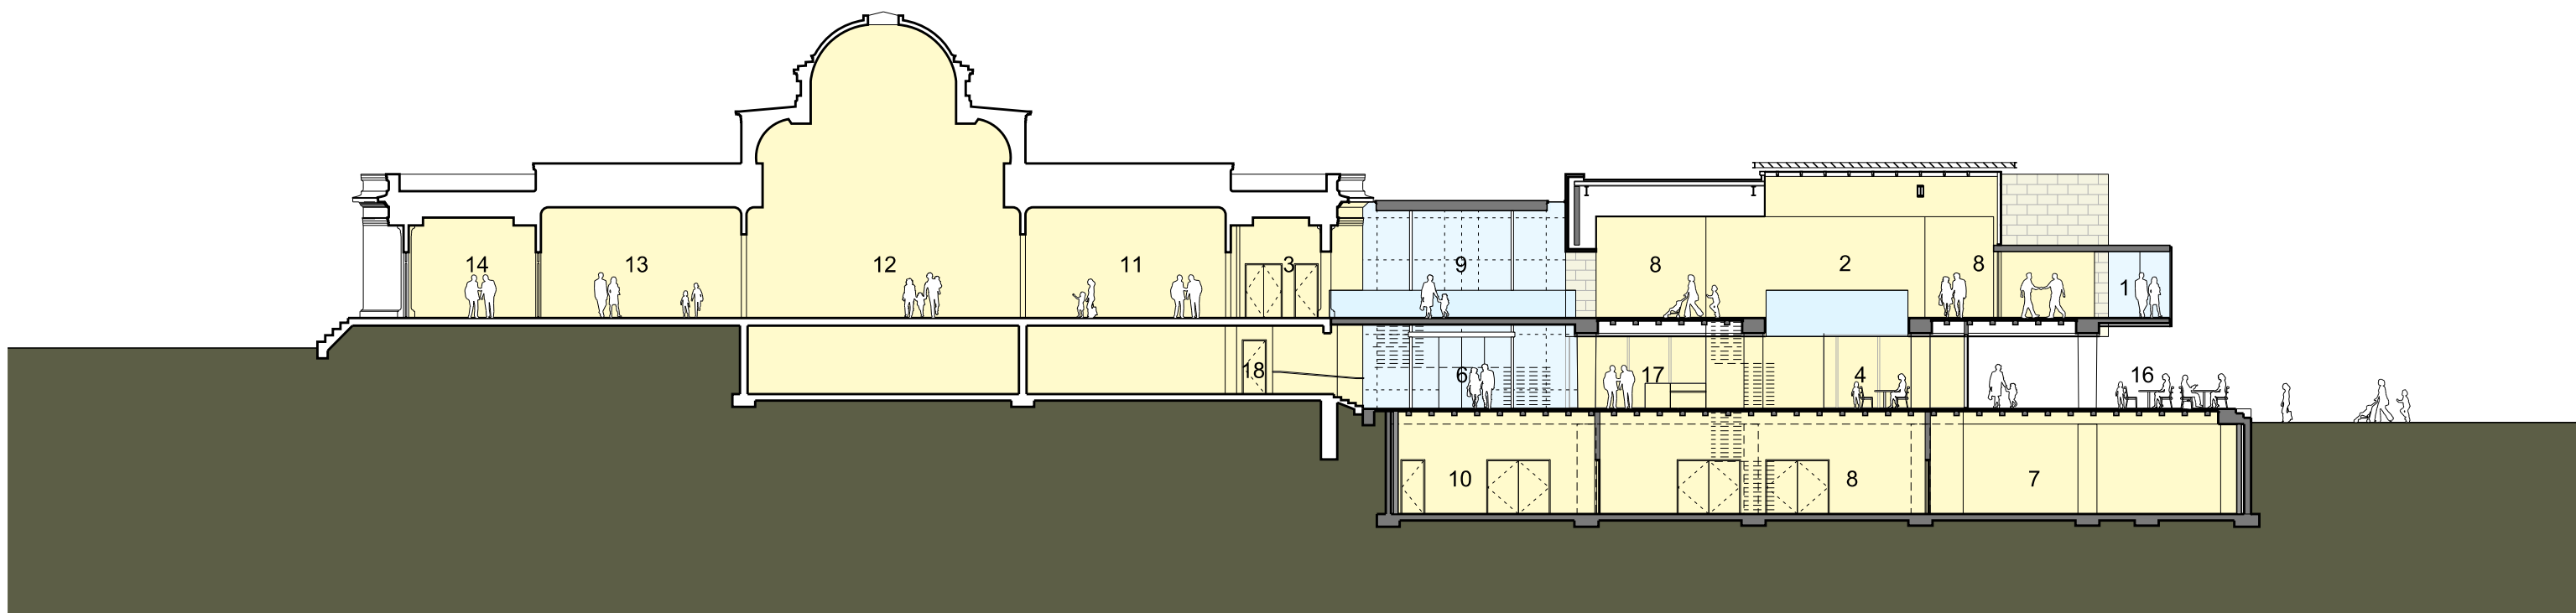

## SECTION A

### SKETCH ISSUE

THE COPYRIGHT OF THIS DRAWING REMAINS WITH  
WARREN AND MAHONEY ARCHITECTS LTD

SCALE 1:250 @ A3

DATE 15/03/2012

DRAWING NO. REVISION


SK0321

(B)


S A R J E A N T G A L L E R Y

B U I L D I N G S E C T I O N S

- 1 SPECIALIST LARGE SCALE EXHIBITIONS
- 2 VOID
- 3 ORIENTATION GALLERY
- 4 EXHIBITION SPACE
- 6 CAFE
- 7 AUDITORIUM
- 8 LARGE MEETING ROOM
- 13 WORK STATIONS
- 14 MATTING ROOM
- 15 PHOTO ROOM
- 16 PACKING
- 17 CORRIDOR
- 18 CAT OFFICE
- 19 CRATE STORE
- 20 LOADING BAY
- 21 VEHICLE RAMP
- 22 ENTRY FOYER
- 23 BRIDGE
- 24 COVERED AREA

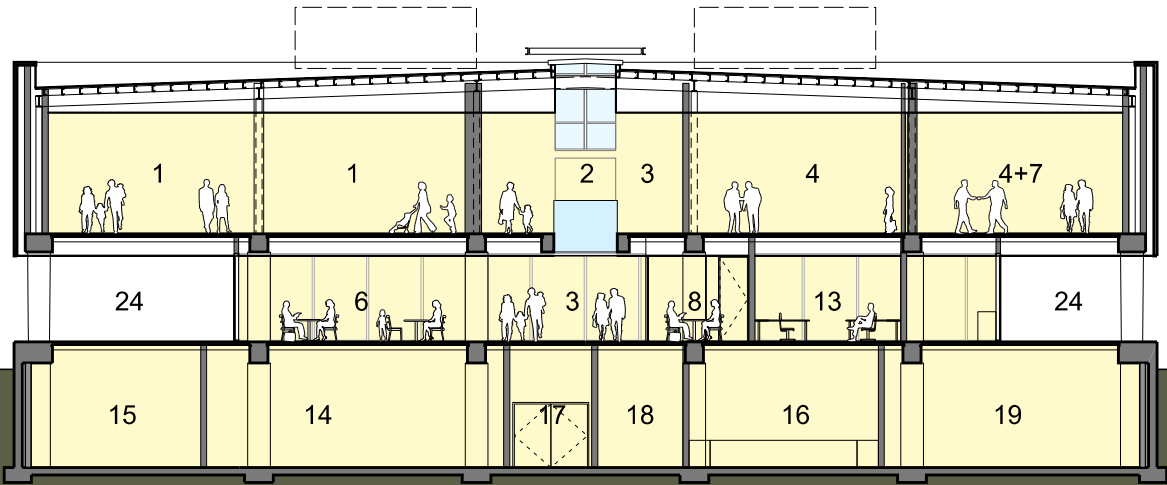

SECTION B

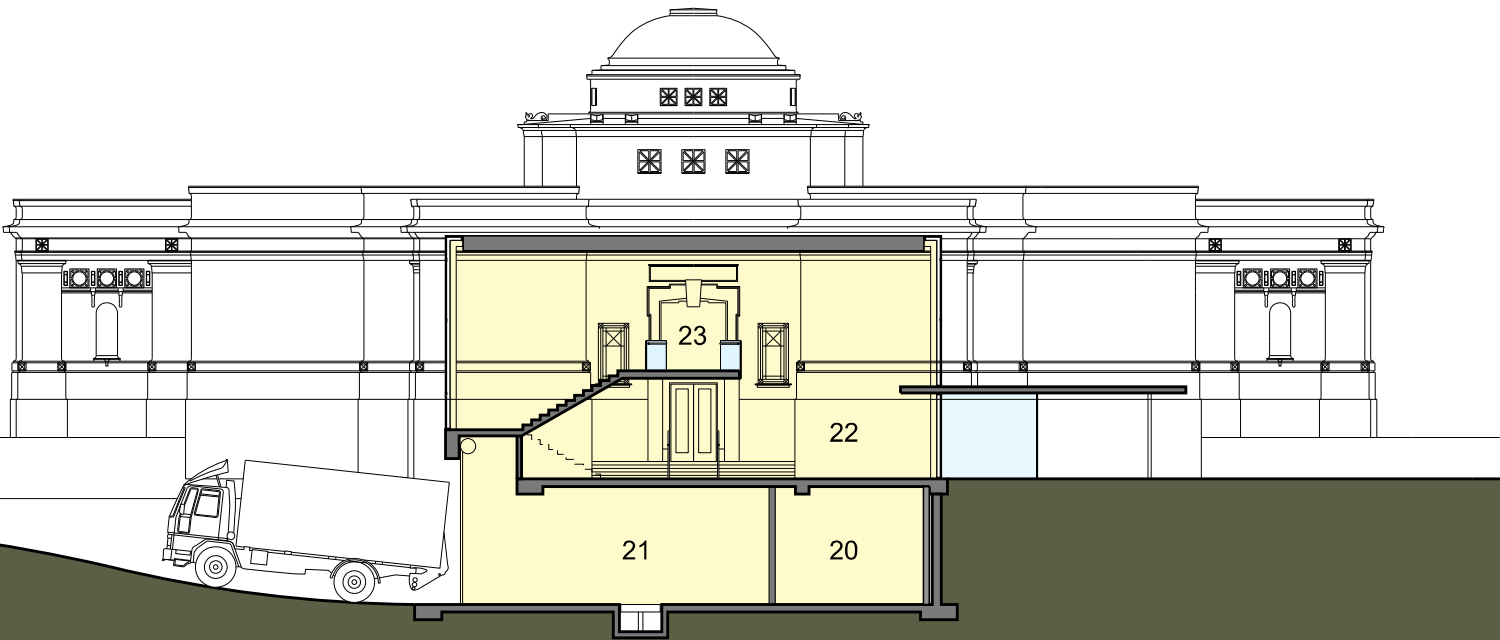

SECTION C

SKETCH ISSUE

THE COPYRIGHT OF THIS DRAWING REMAINS WITH  
WARREN AND MAHONEY ARCHITECTS LTD

SCALE 1:250 @ A3

DATE 15/03/2012

DRAWING NO. REVISION

SK0322

B